

SUNSET TERRACE TABLE LAYOUT SETUP #1

LAKEVIEW
PARK



LORAIN COUNTY
METRO PARKS

BACK PATIO

6' HEAD 6' TABLE

60"

SUNSET TERRACE (capacity 150)


8' FOOD

6' GIFTS

60'

36'

MAIN ENTRANCE

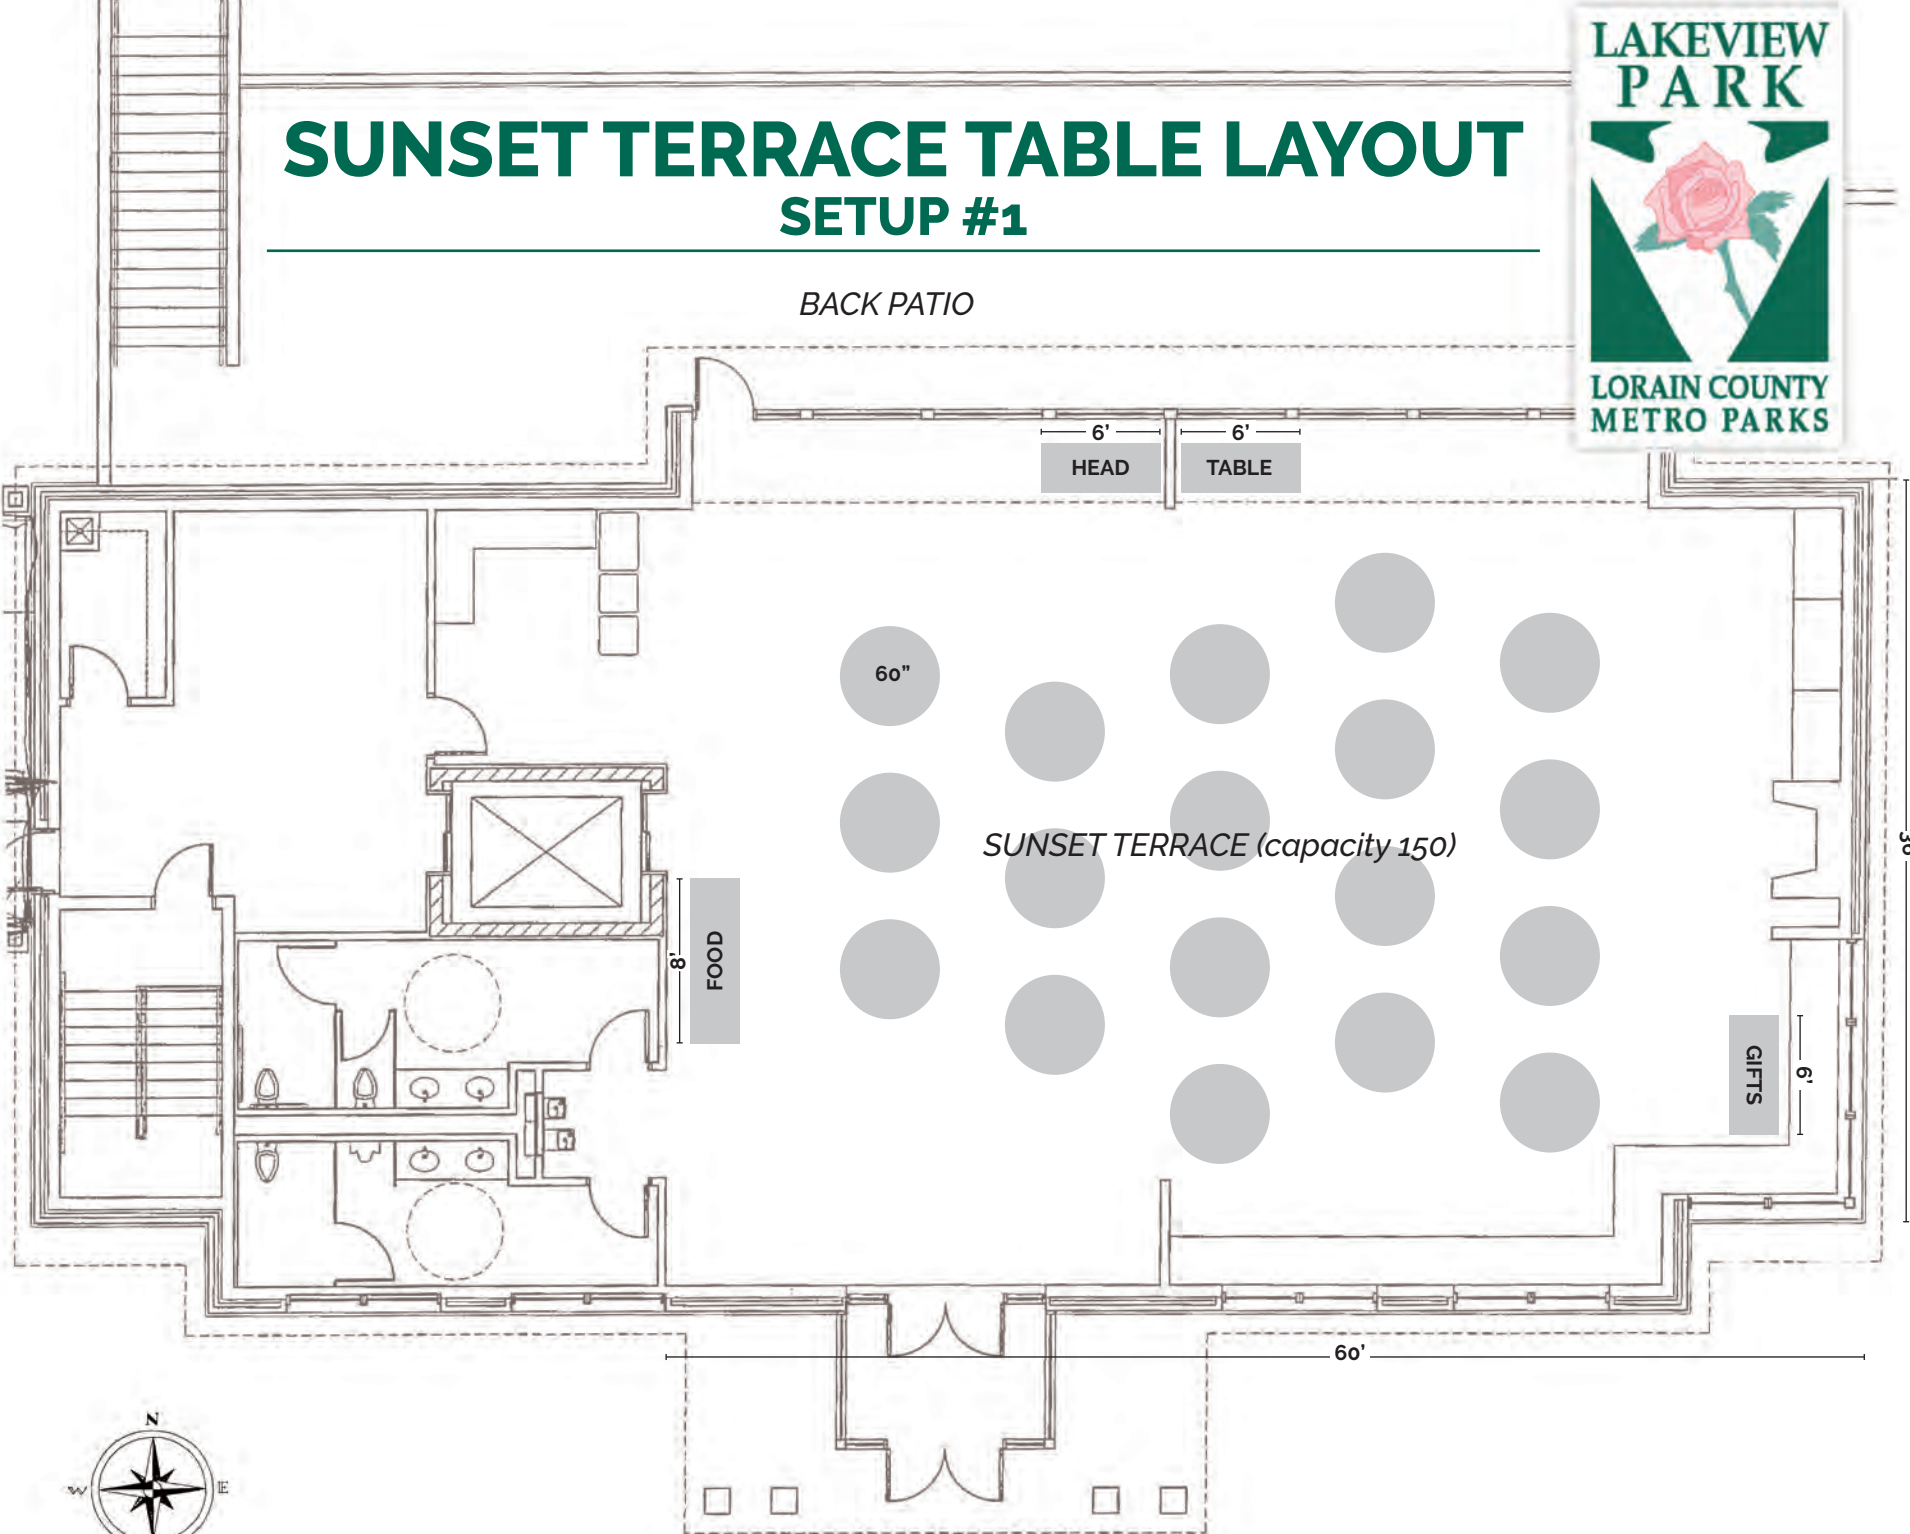


SUNSET TERRACE TABLE LAYOUT SETUP #2

LAKEVIEW
PARK



LORAIN COUNTY
METRO PARKS

BACK PATIO

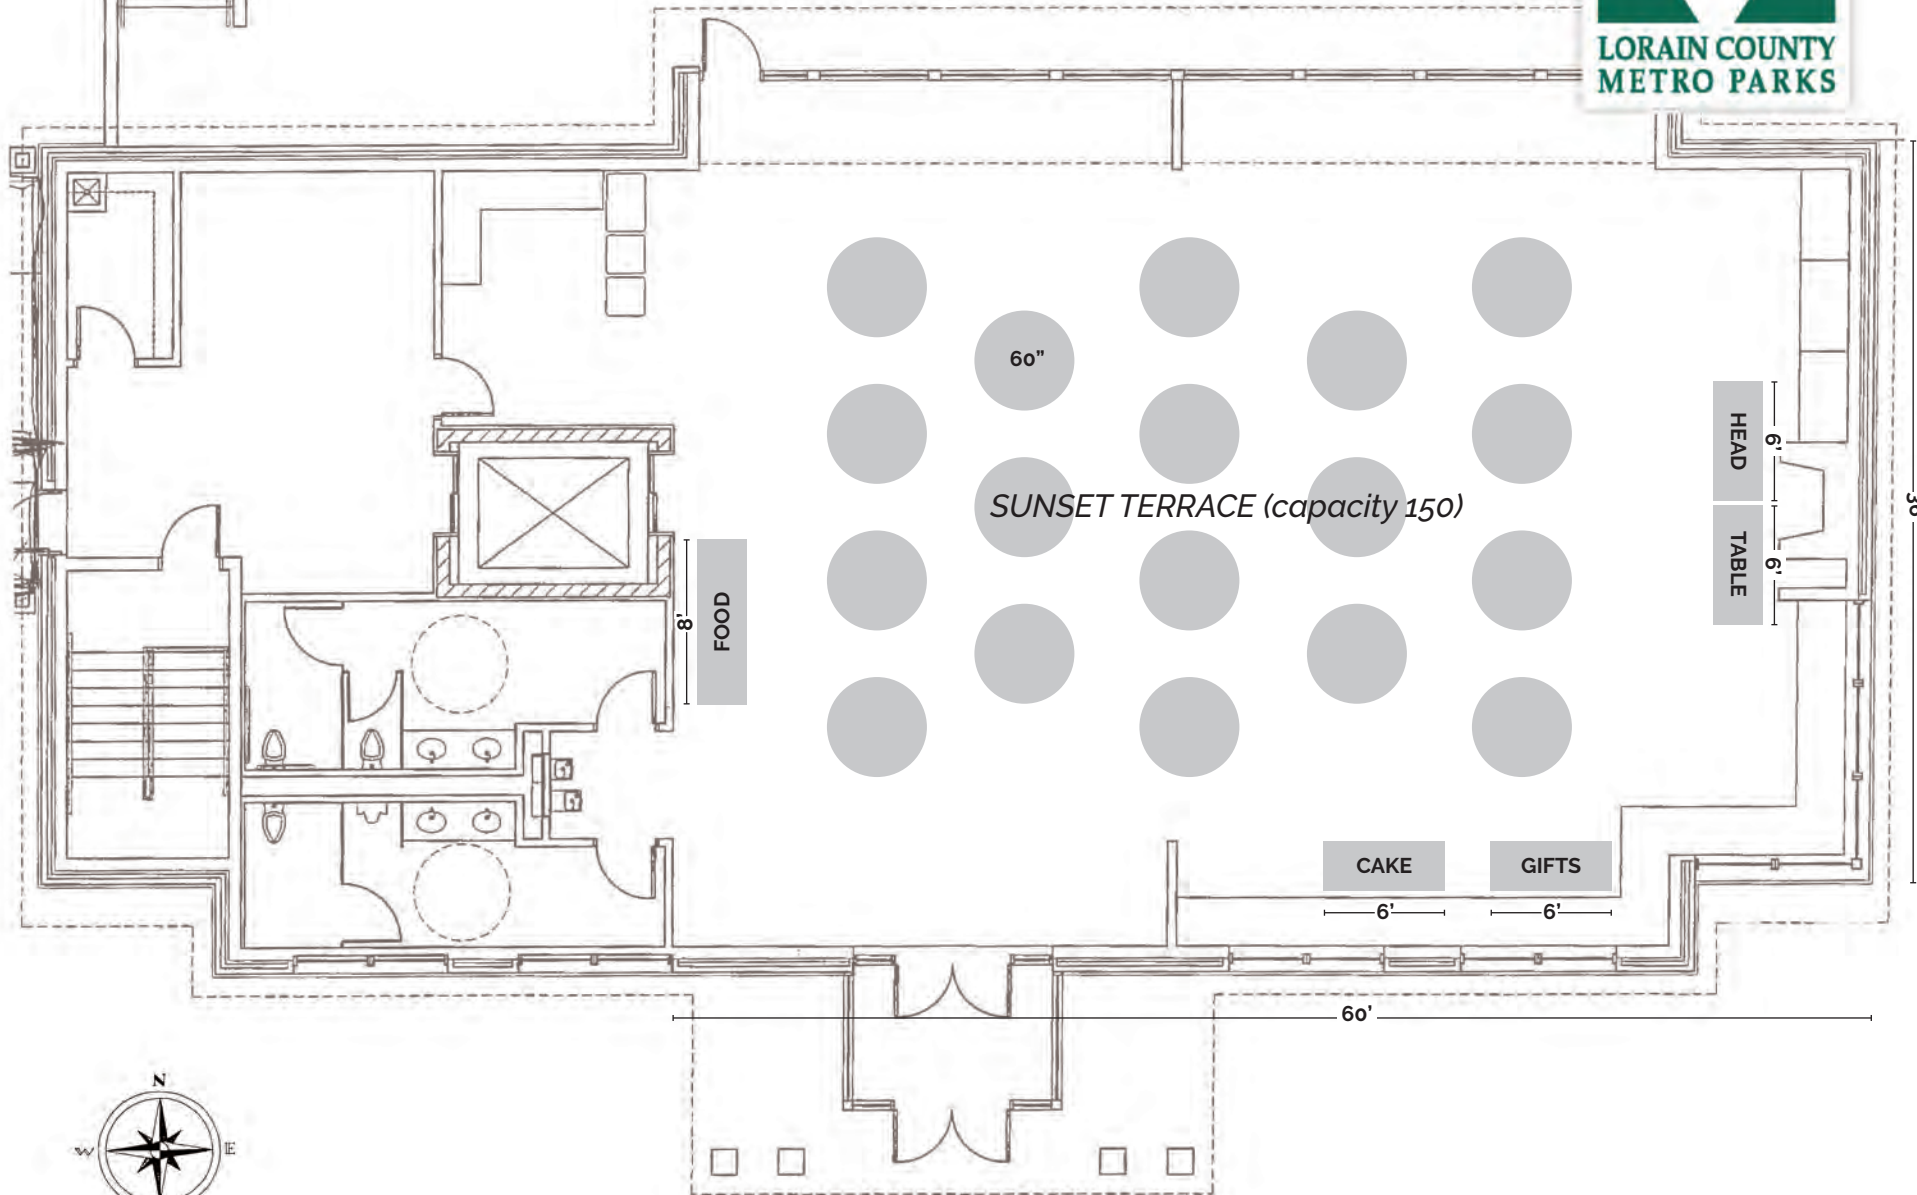

MAIN ENTRANCE

SUNSET TERRACE TABLE LAYOUT SETUP #3

LAKEVIEW
PARK



LORAIN COUNTY
METRO PARKS

BACK PATIO

6'
HEAD

6'
TABLE

60"

SUNSET TERRACE (capacity 150)

GIFTS/CAKE

6'

FOOD

FOOD


8'

8'

60'

36'

MAIN ENTRANCE

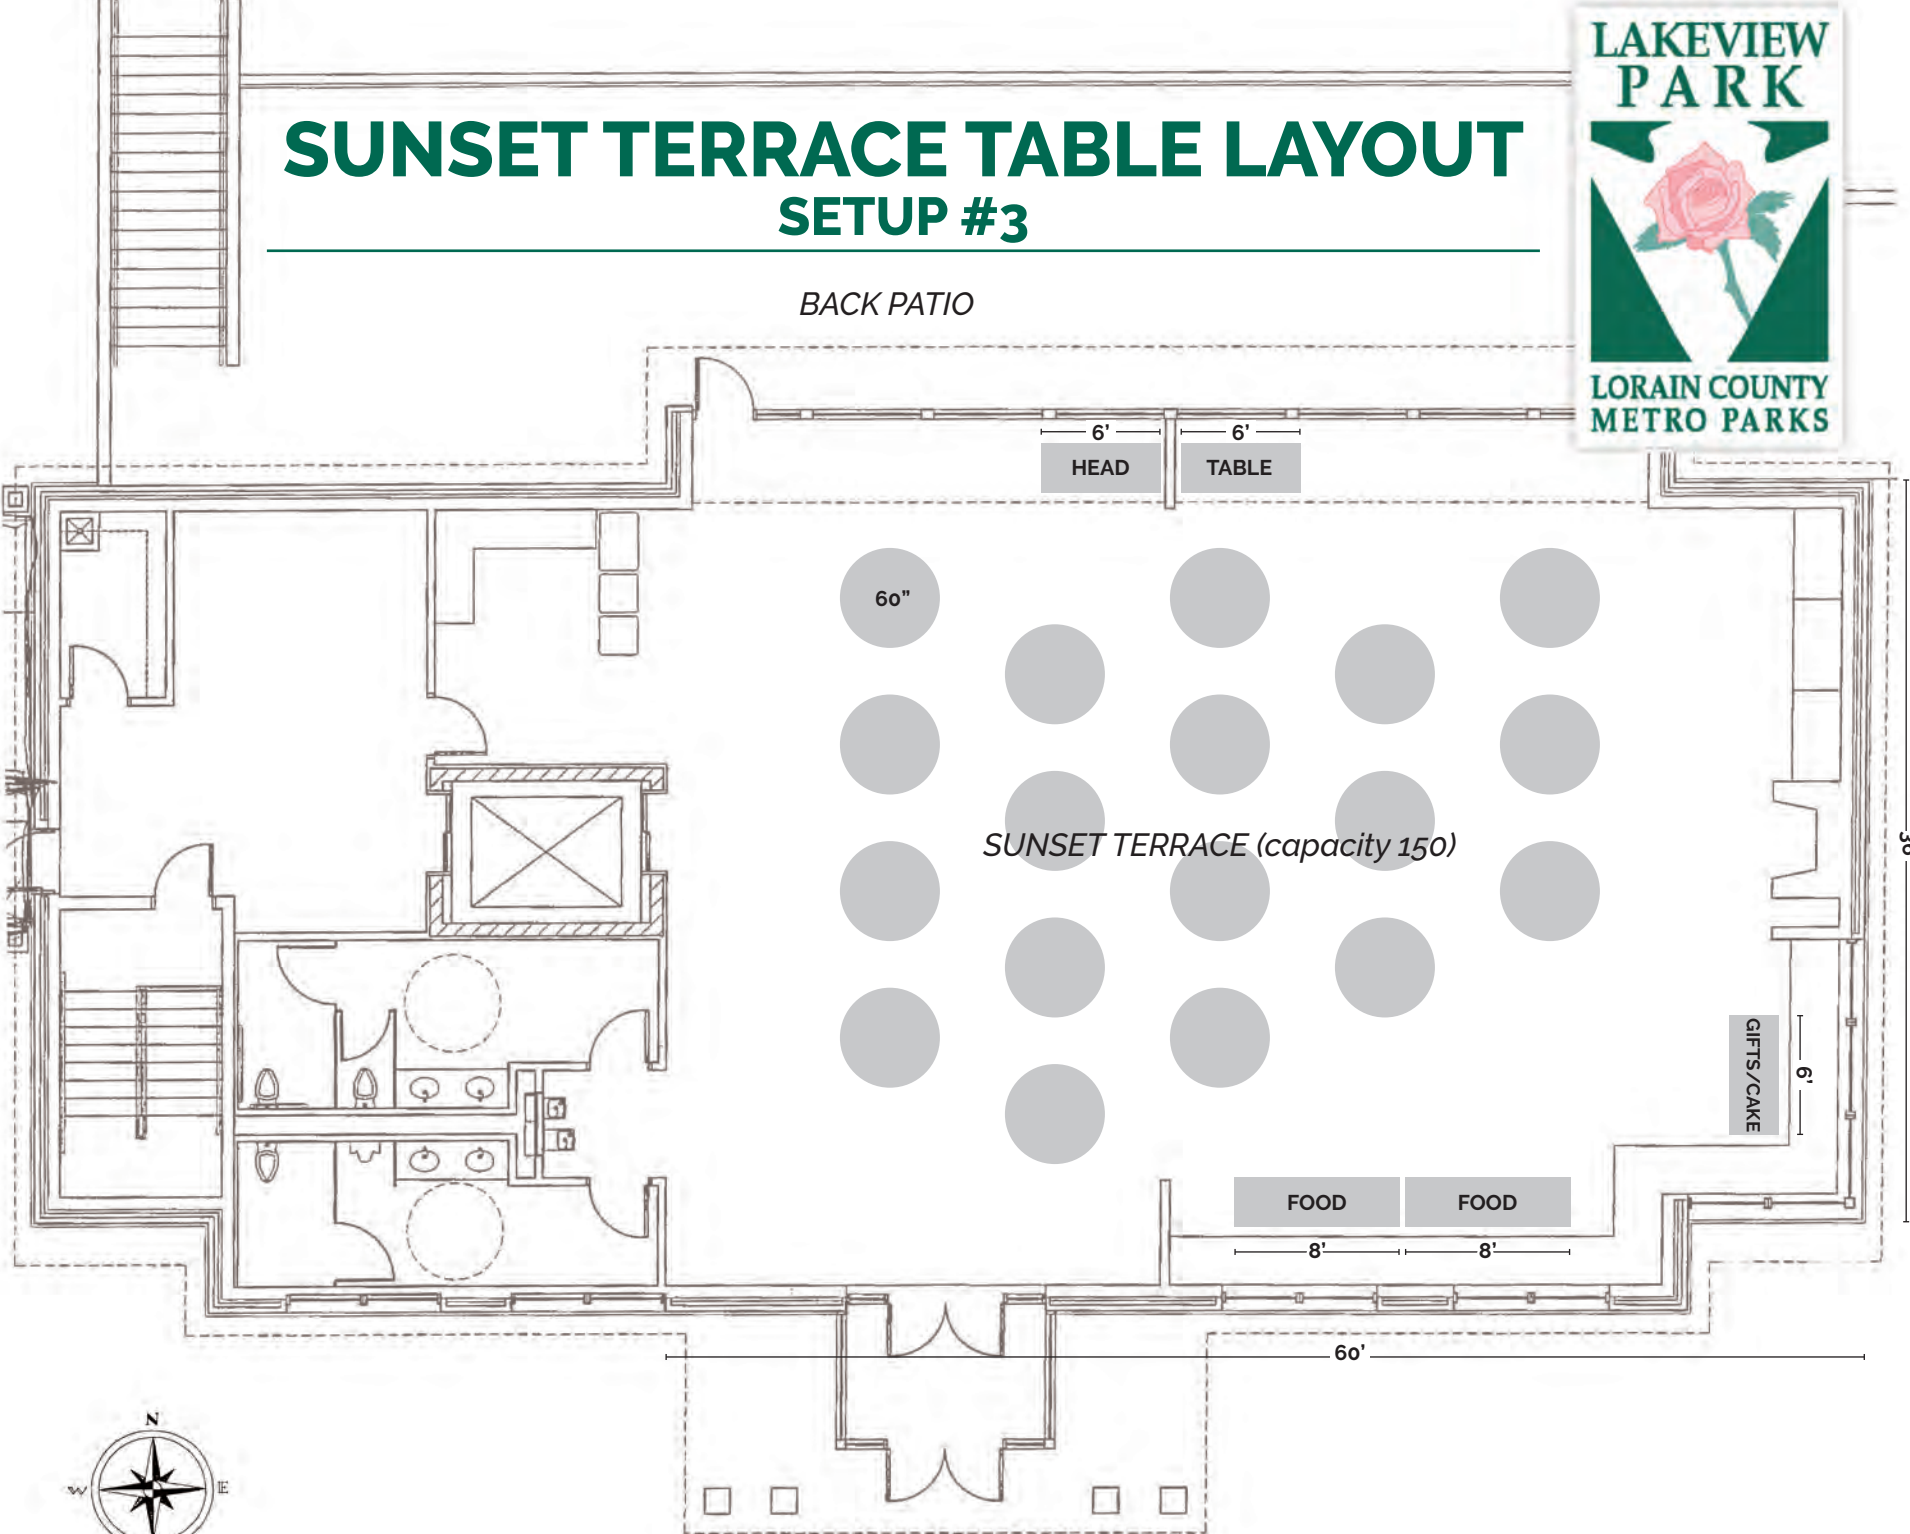


SUNSET TERRACE TABLE LAYOUT SETUP #4

LAKEVIEW
PARK



LORAIN COUNTY
METRO PARKS

BACK PATIO

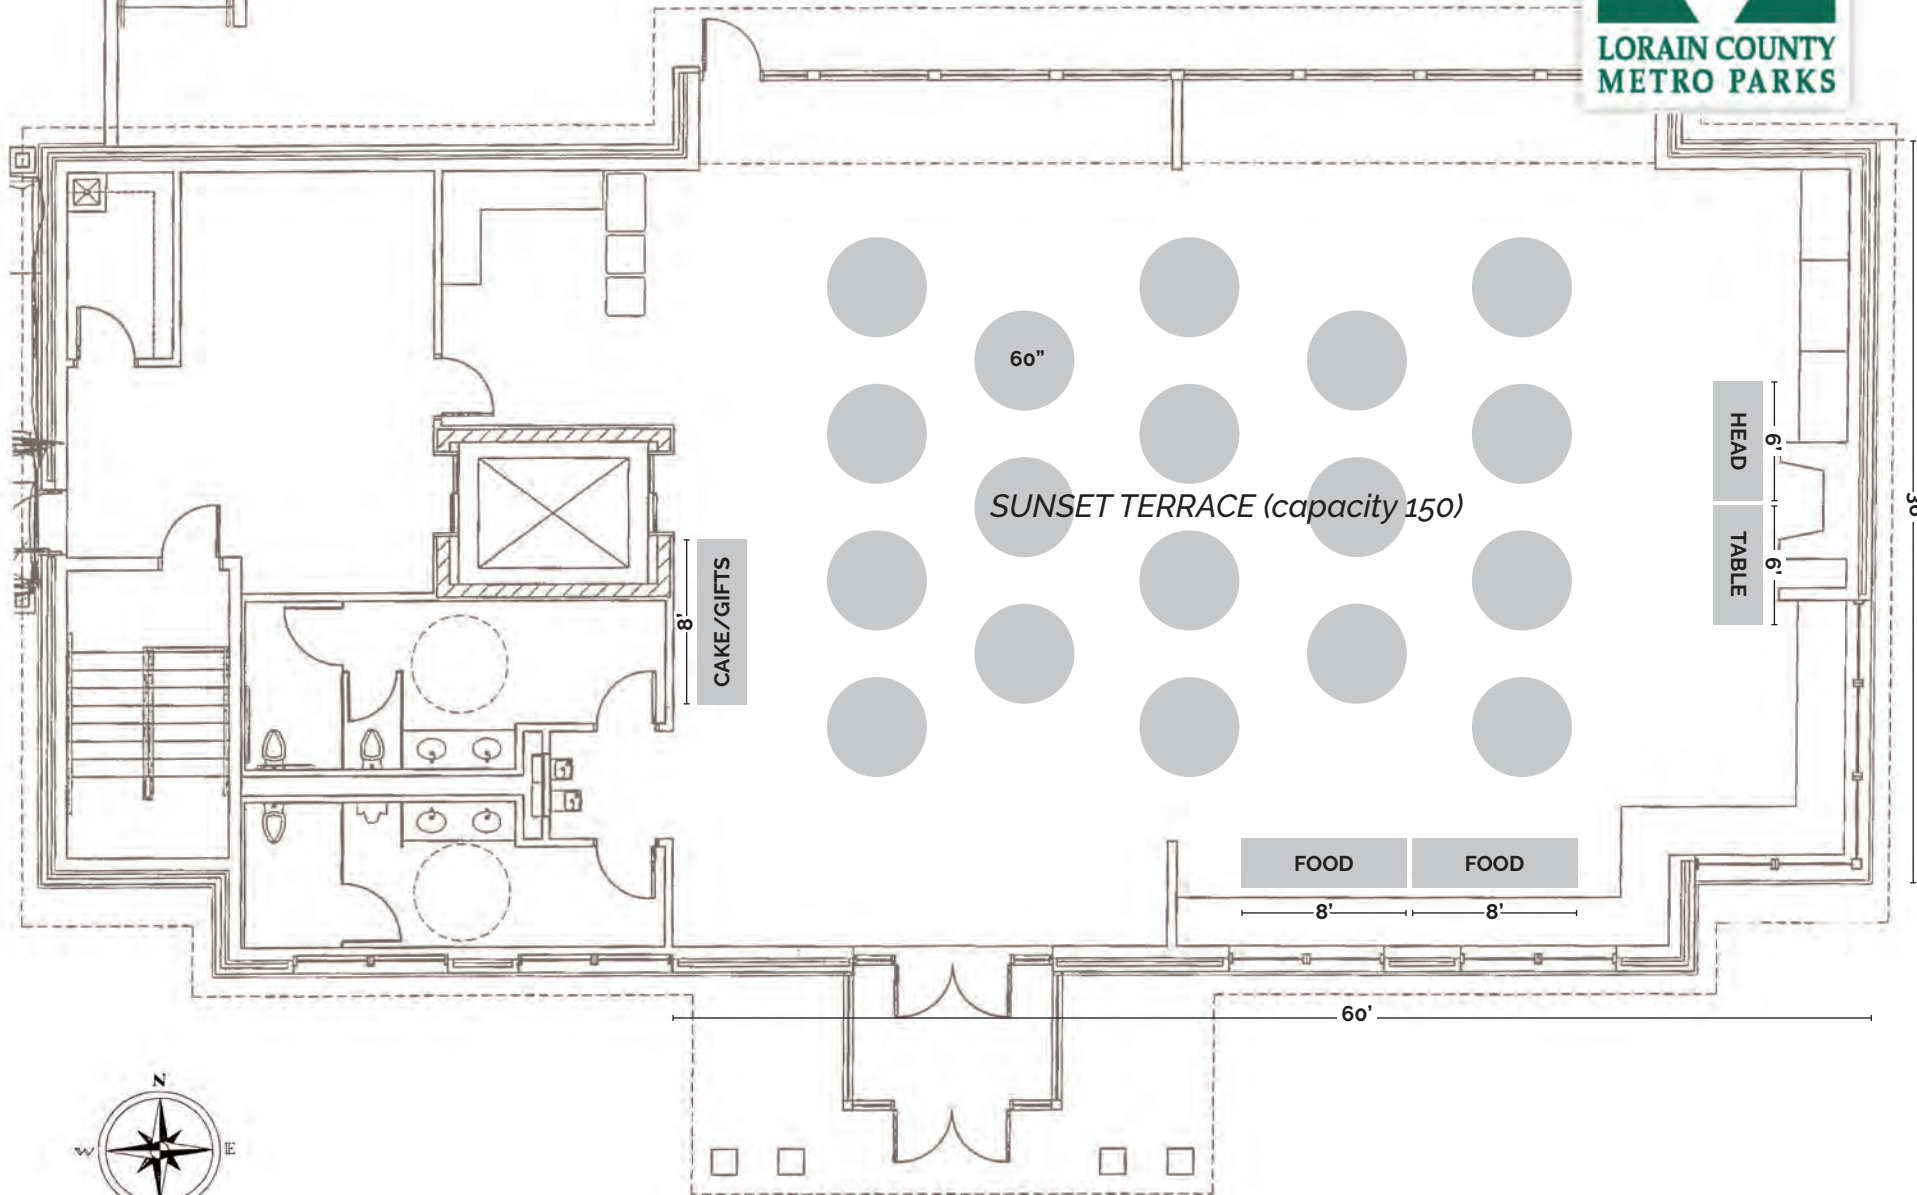

60"

SUNSET TERRACE (capacity 150)

CAKE/GIFTS

HEAD

TABLE

FOOD

FOOD

60'

36'



MAIN ENTRANCE


SUNSET TERRACE TABLE LAYOUT SETUP #5

LAKEVIEW
PARK



LORAIN COUNTY
METRO PARKS

BACK PATIO

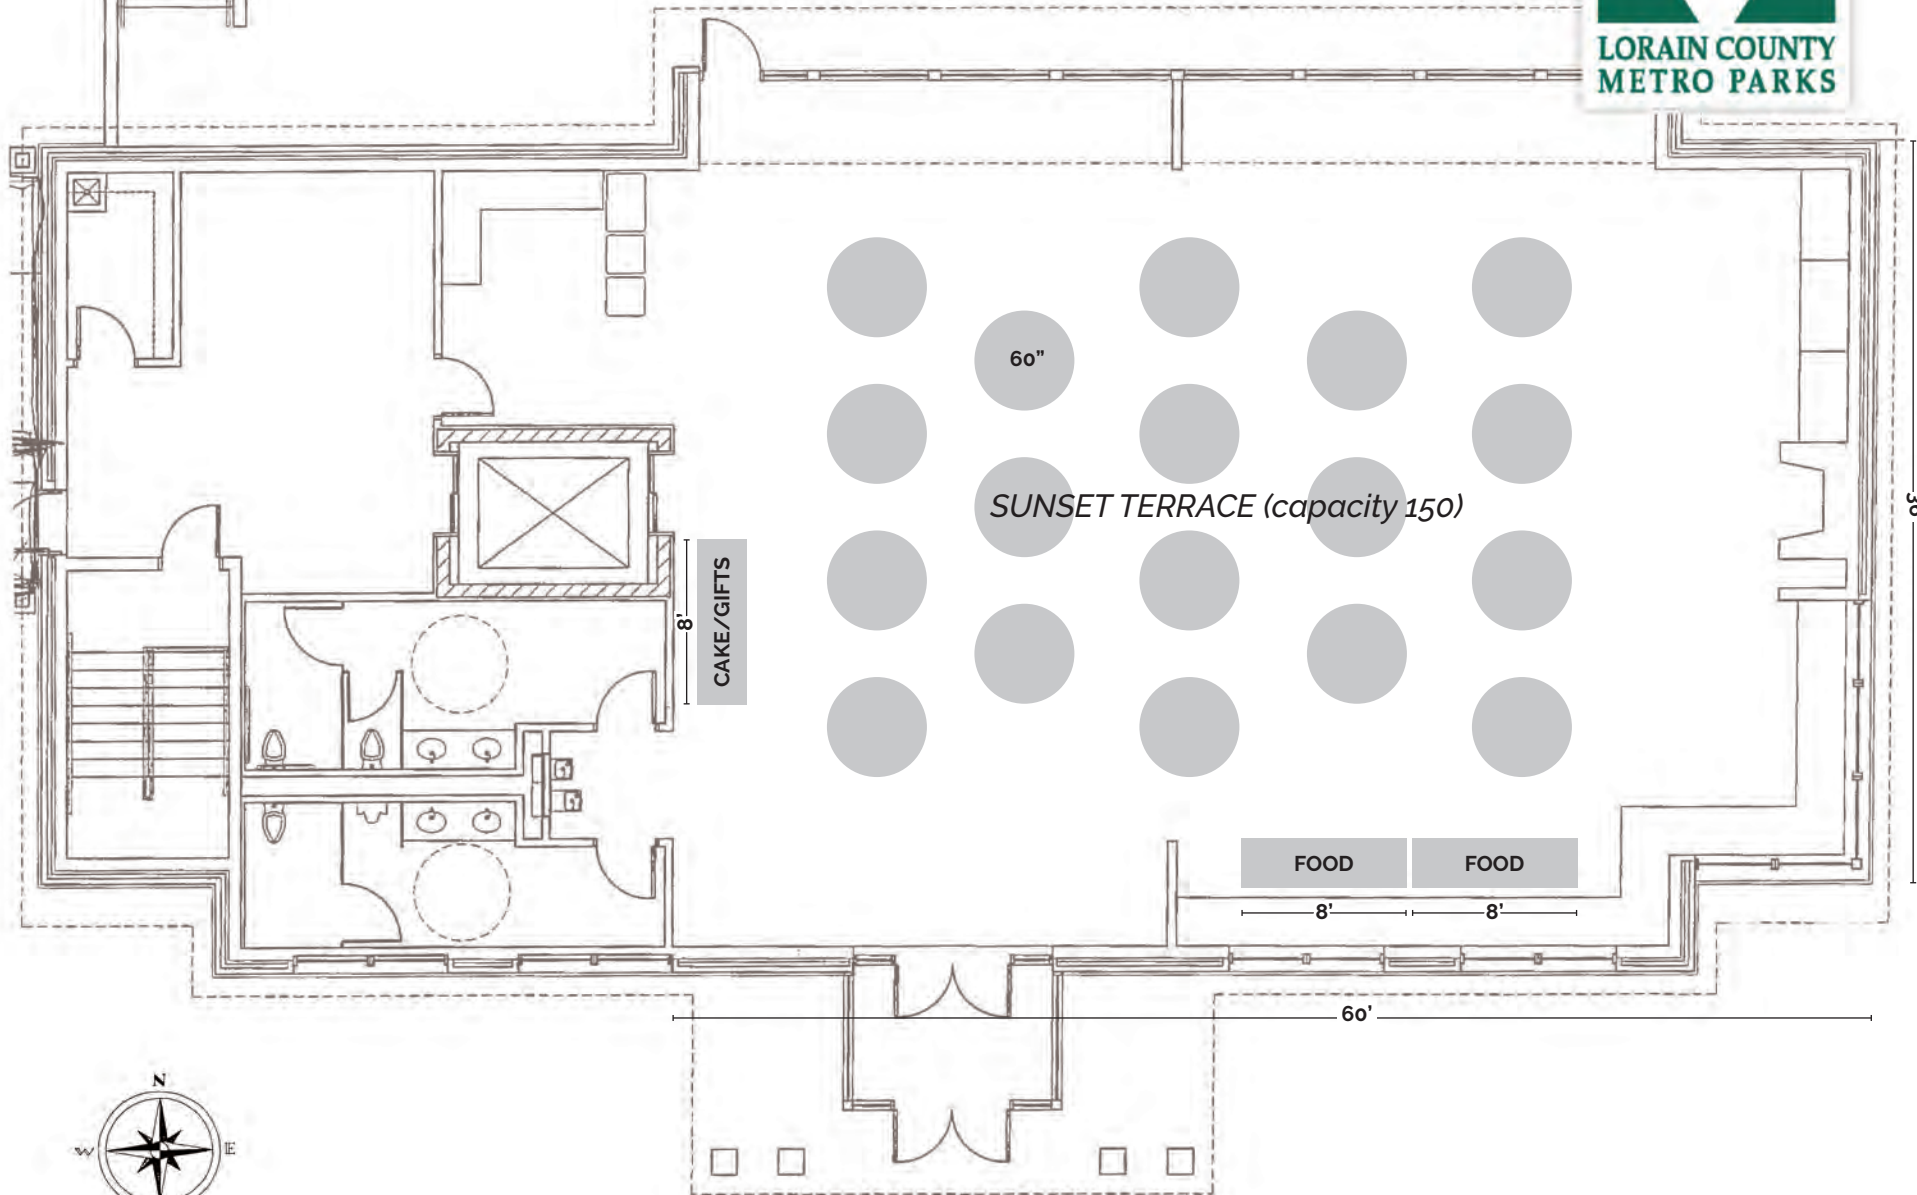

60"

SUNSET TERRACE (capacity 150)

8'
CAKE/GIFTS

FOOD

FOOD

8'

8'

60'

36'



MAIN ENTRANCE